


E: 1/250
0 1 5 10 15 20 25
PLANTA BAJA

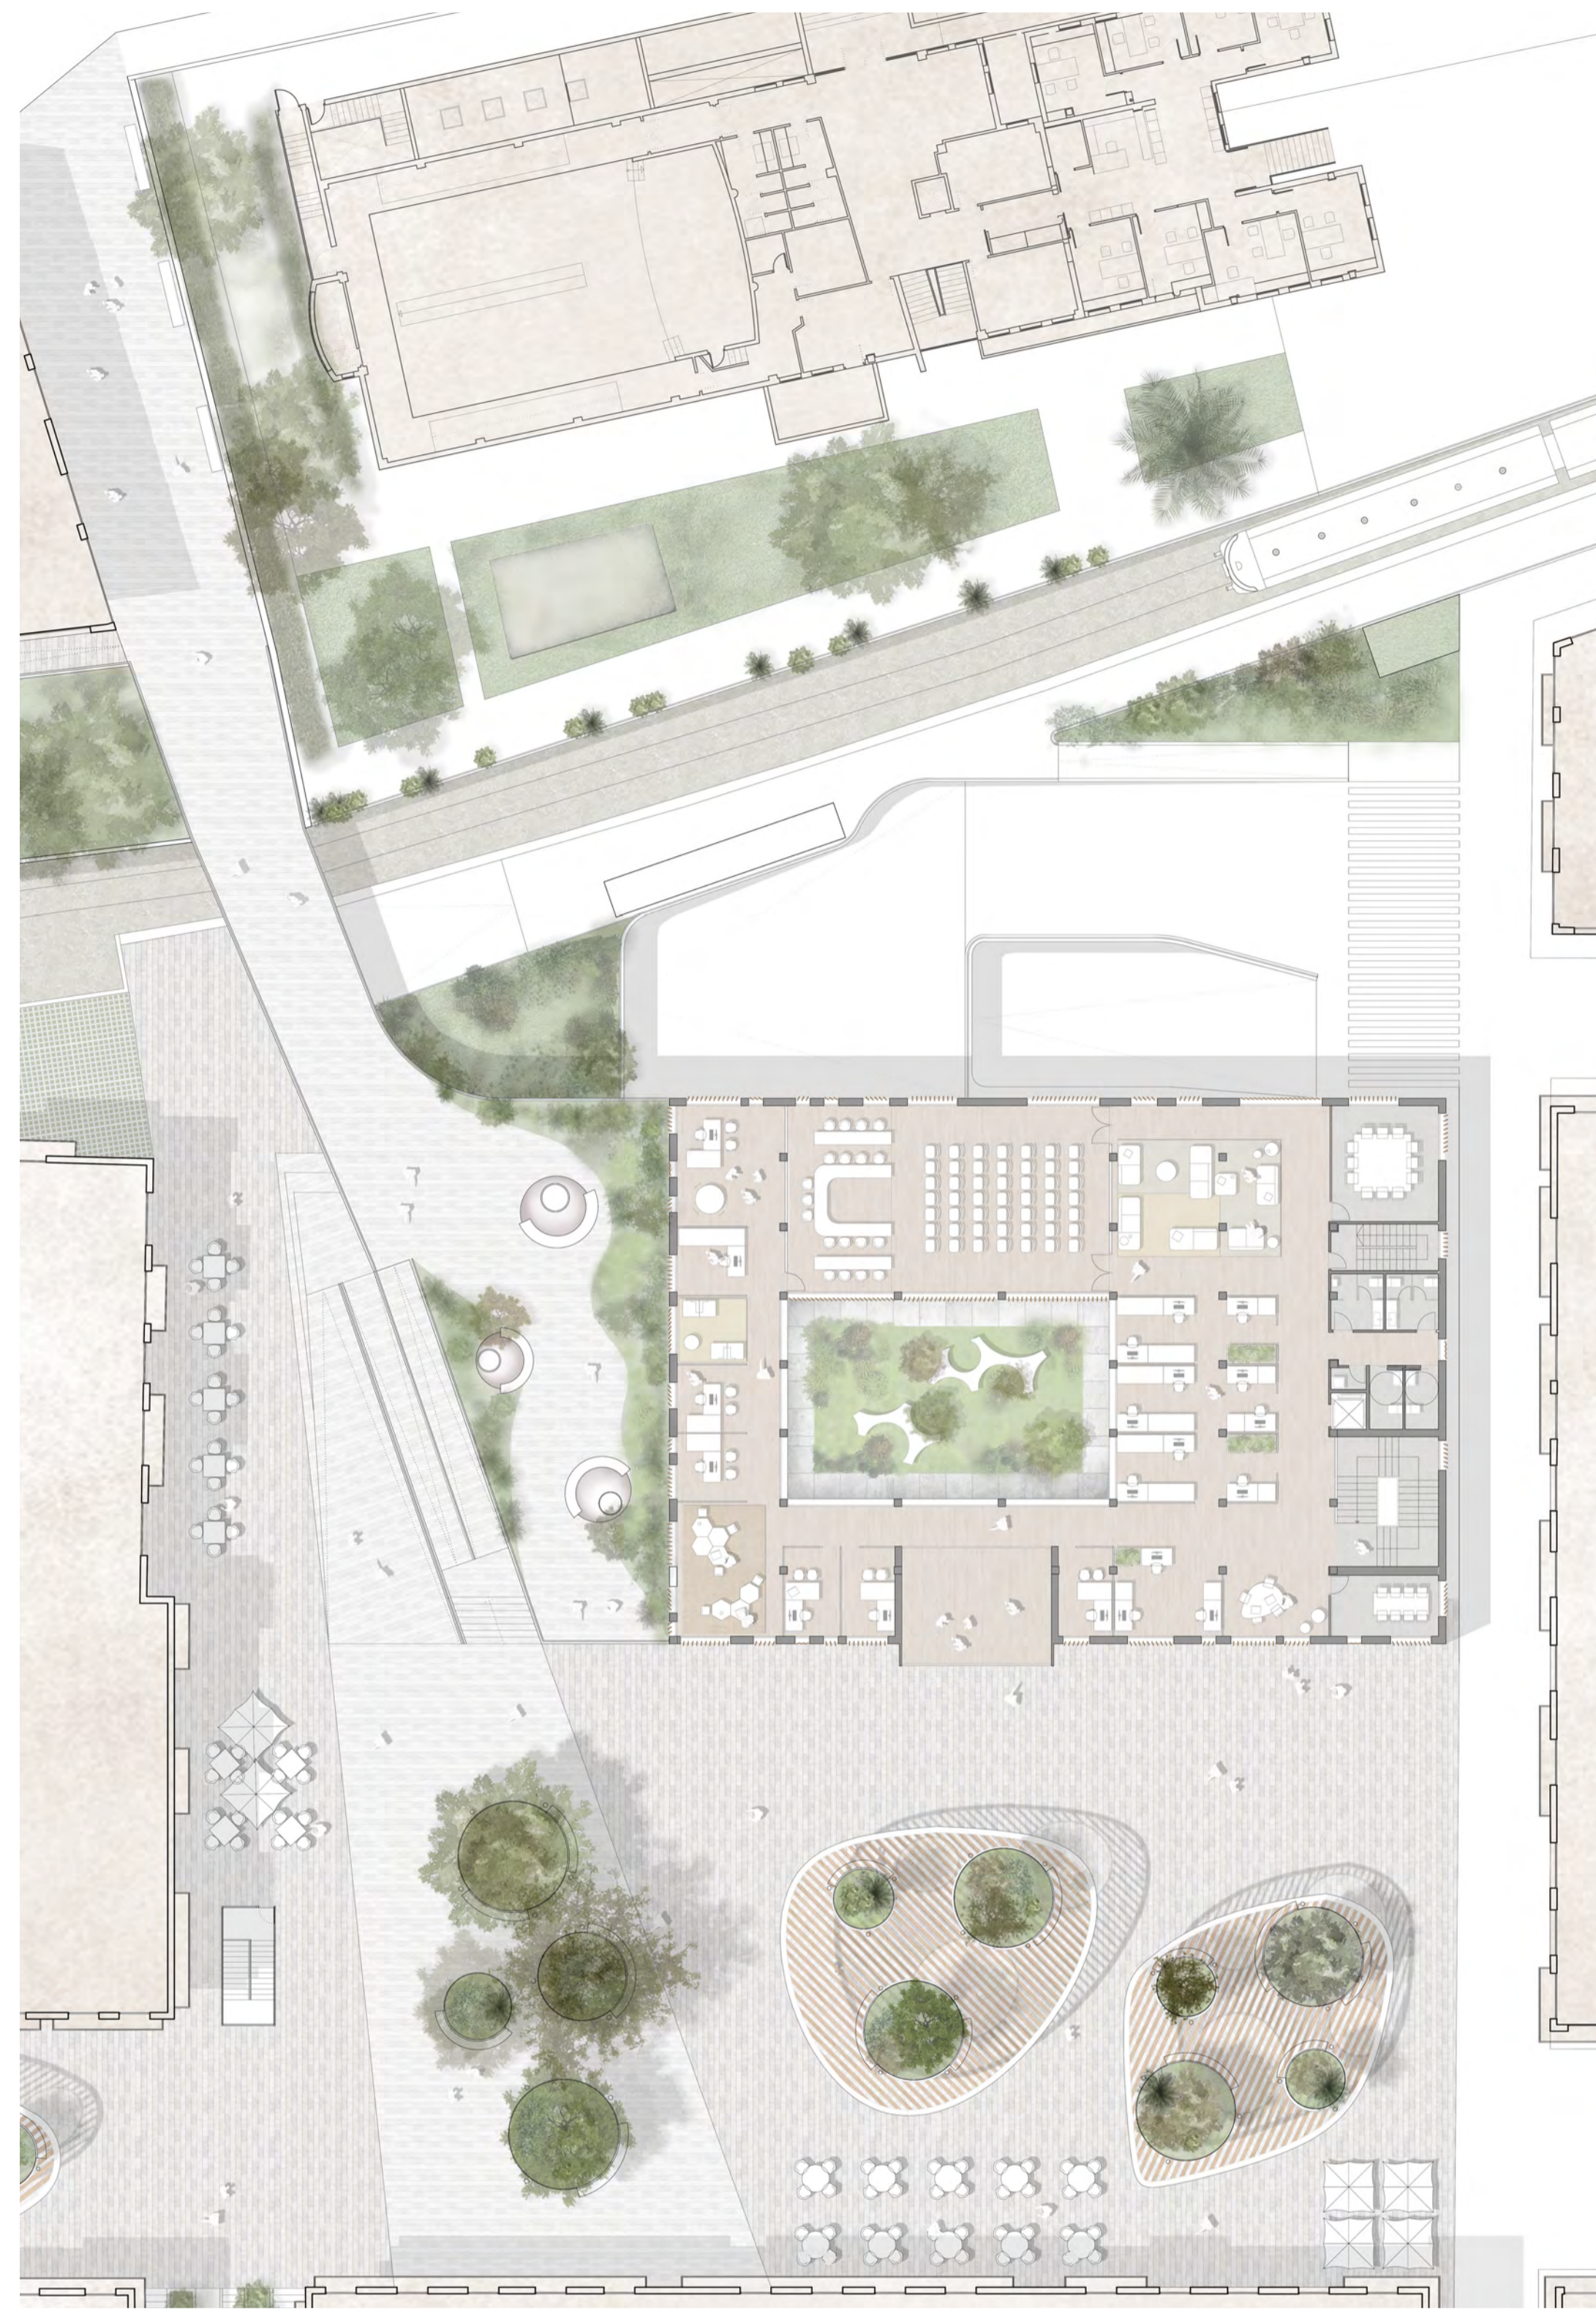

E: 1/250
0 1 5 10 15 20 25
PLANTA PRIMERA



E: 1/250
0 1 5 10 15 20 25
PLANTA SEGUNDA Y TERCERA

